



EXISTING GROUND FLOOR PLAN @ 1:50

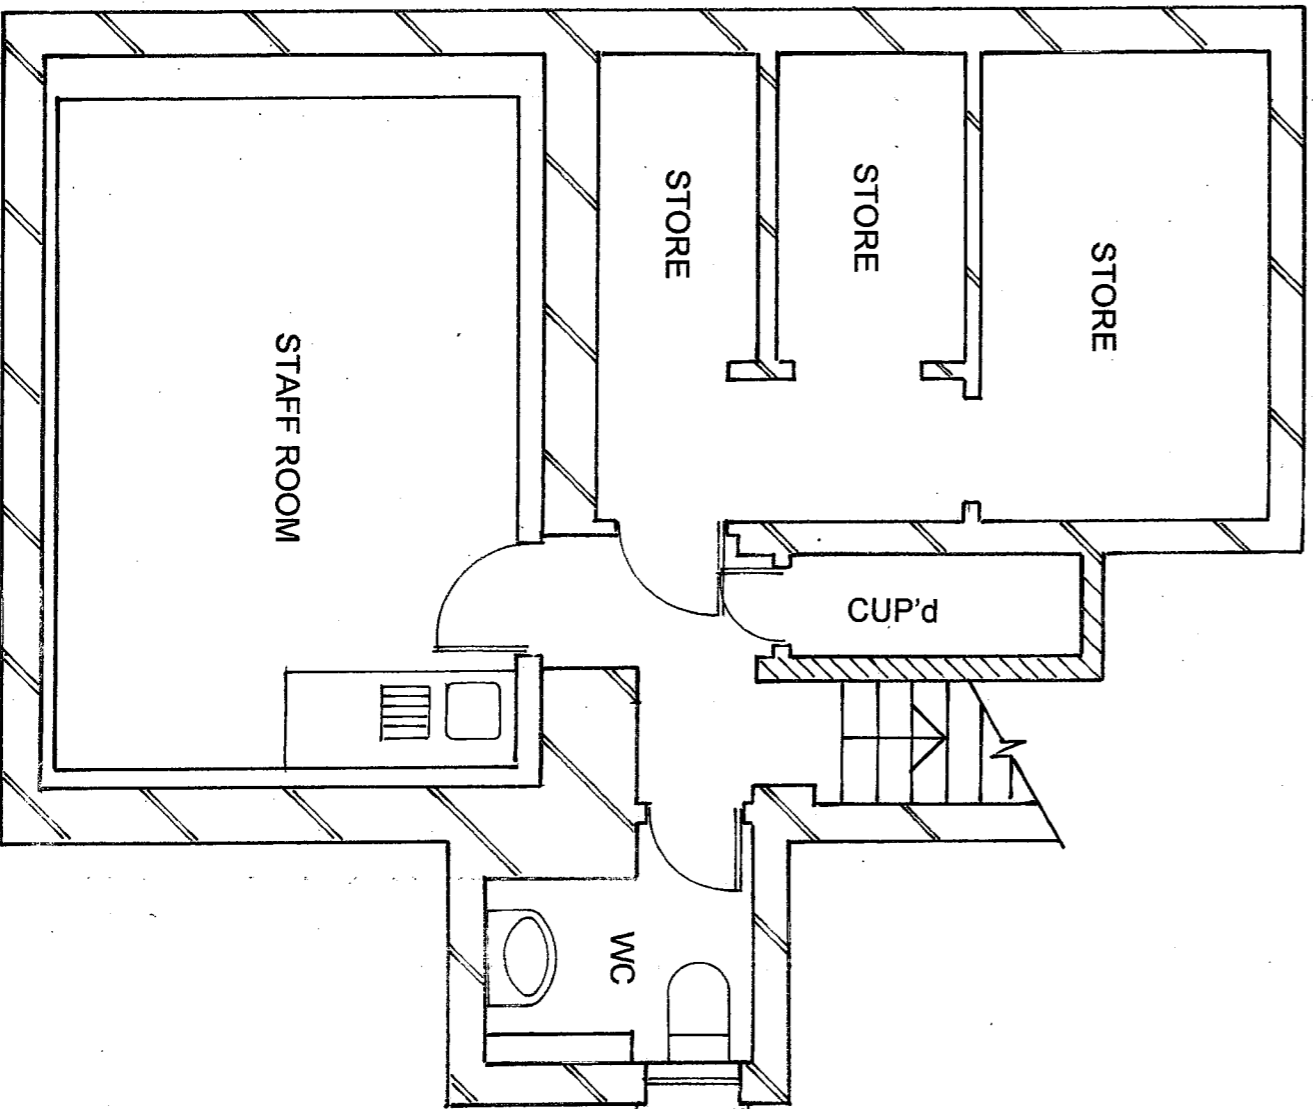

BASEMENT PLAN @ 1:50 - 31.45 m²

| | |
|---|-------------|
| SITE: 13 - 15 TURNHAM GREEN TERRACE CHISWICK W4 1RG | |
| PROPOSAL: CHANGE OF USE FROM CLASS A2 (ESTATE AGENTS) TO CLASS D2 ASSEMBLY AND LEISURE (SPIN CYCLE CENTRE) | |
| DWG. TITLE: EXISTING GROUND FLOOR AND BASEMENT PLANS | |
| SCALE: 1:50 @ A3 | |
| DWG. NO. 0619 / BM / 03 | REV: |

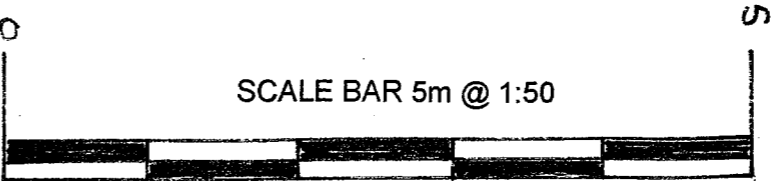

Telephone: 020 8578 0155
 Mobile: 07976 510827
 Email: paulkwyman@aol.com
 www.pdsplanning.co.uk