



Front Elevation

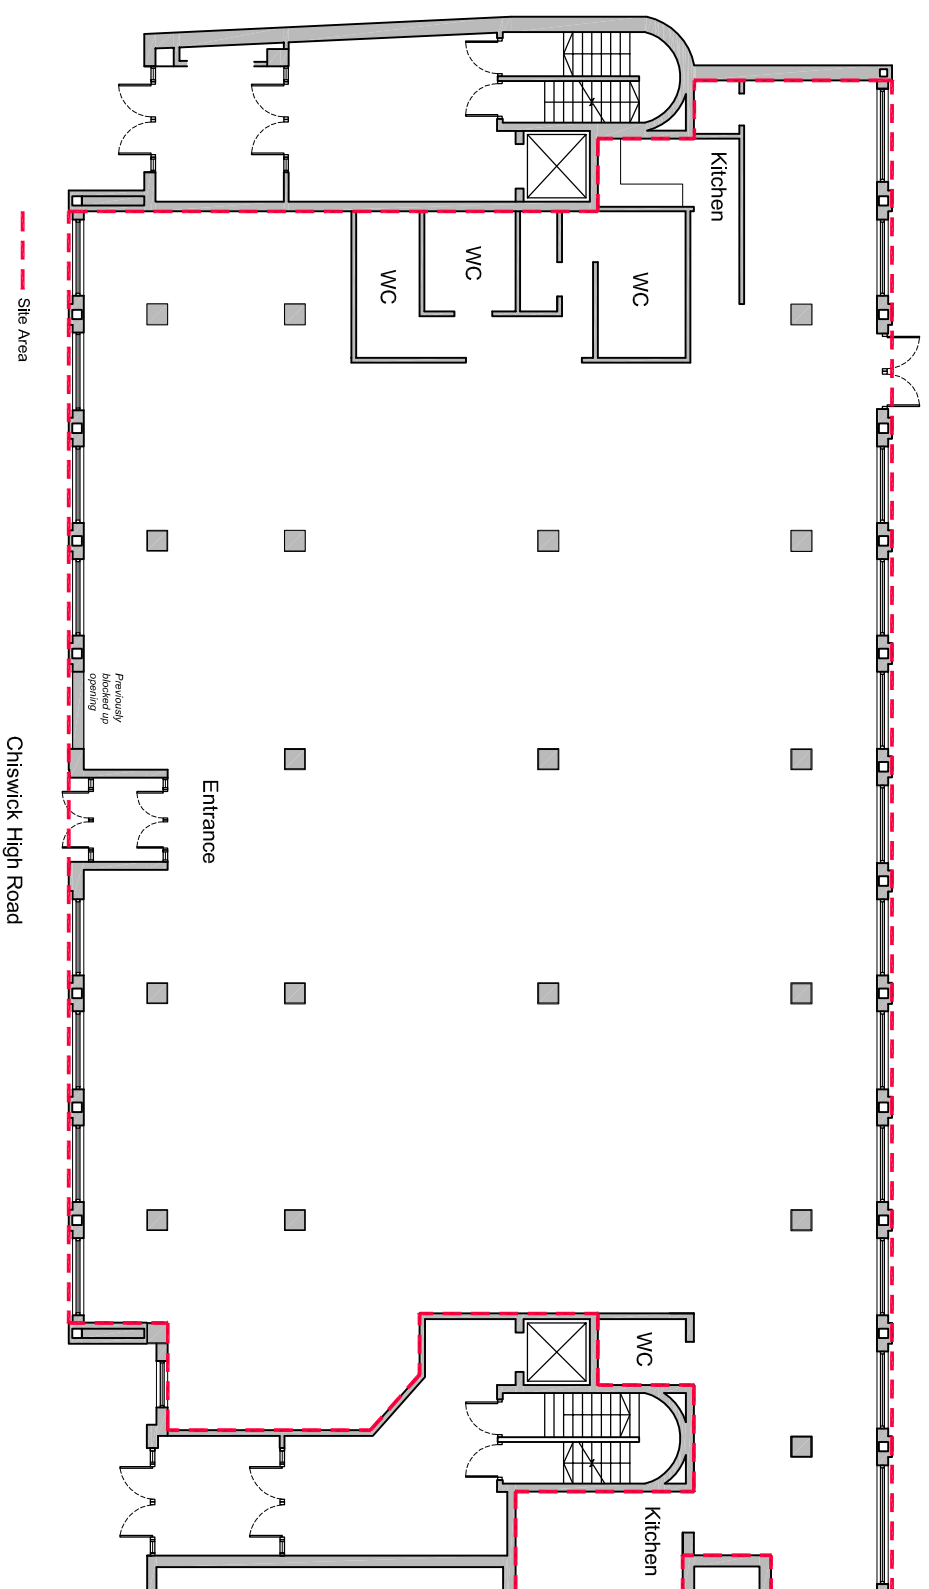

Plan

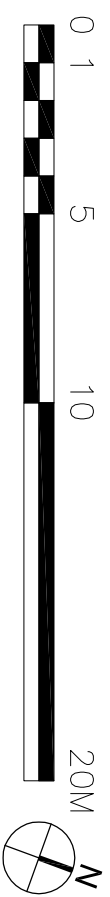

Chiswick High Road

snell david

Client
 Job Title
 540 CHISWICK HIGH ROAD
 Drawing Title
 PLAN & ELEVATION
 AS EXISTING

Scale | Date | Drawn | Drawing Number
 1:200 | 11/20 | AS | 872JA3/110 | A

Snell David Architects
 Unit 1
 Three Eastfields Avenue
 Wandsworth
 SW18 1LN
 Tel: 020 8870 3335
 e-mail: sda@snell-david.co.uk
 web: www.snell-david.co.uk

The drawings are copyright and no portion should be used without consent. No dependencies are to be added to the drawings. All dependencies are to be removed.