




Existing Ground Floor Plan
Scale:1:100

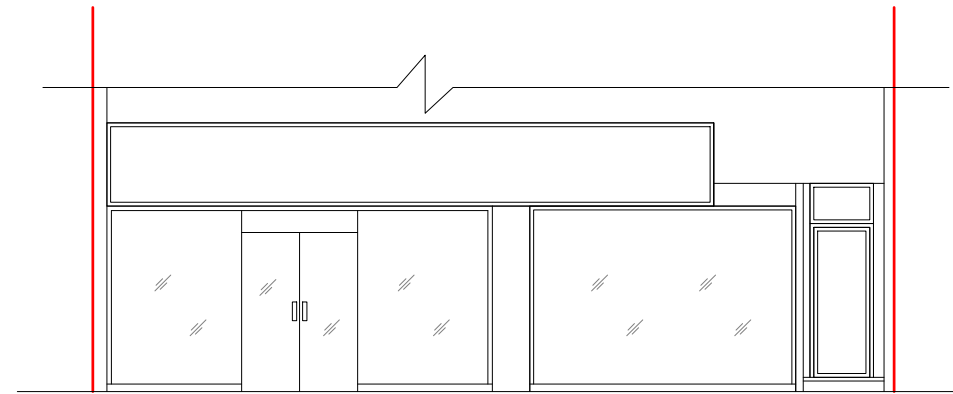

Existing Front Elevation
Scale:1:100

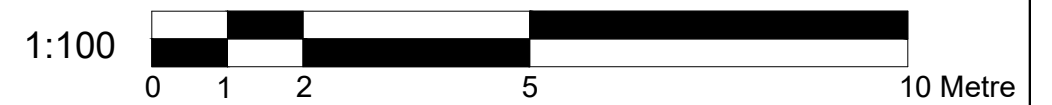

 <p>Dimensions to be verified on site DO NOT SCALE FROM THIS DRAWING. Any areas indicated on this drawing are for guidance only. No responsibility is taken for their accuracy.</p> <p>This drawing is the property of BANCIL PARTNERSHIP LTD Copyright is reserved by them and the drawing is issued on the condition that it is not copied, reproduced, retained or disclosed to any unauthorised person, either wholly or in part without the consent in writing of BANCIL PARTNERSHIP LTD</p>	<p>Site Address:</p> <p>488-490 Chiswick High Road Chiswick London W4 5TT</p>	<p>Client Detail:</p> <p>488-490 Chiswick High Road Chiswick London W4 5TT</p>	<p>Title:</p> <p>Existing Ground Floor Plan Existing Front Elevation</p>		<p>Drawn By: NM</p> <p>Checked By: SM</p> <p>Date: 06/2023</p> <p>Drawing No. PL1/SM/3317 - 01</p>	<p>Revisions:</p> <table border="1"> <thead> <tr> <th>Rev</th> <th>Revision</th> <th>Date</th> </tr> </thead> <tbody> <tr> <td> </td> <td> </td> <td> </td> </tr> </tbody> </table>			Rev	Revision	Date												
	Rev	Revision	Date																				
<p>131 Heston Road, Hounslow, Middx, TW5 0RD Tel: 020 8574 4546 Fax: 020 8574 4526</p>			<p>Scale: 1:100</p>	<p>Paper Size: A3</p>																			