



Property Details:

**3A DEVONSHIRE ROAD
LONDON
W4 2HD**



Surveyed and Drawn By:




Sunnyhill House, 3-7 Sunnyhill Road
London, SW16 2UG

GROUND FLOOR

**SCALE
1:1250 @ A4**

Plans Drawn: 17.03.2016

Tel: 0845 257 2023
Fax: 0845 257 2024
info@bkrfloorplans.co.uk
www.bkrfloorplans.co.uk
© BKR 2016

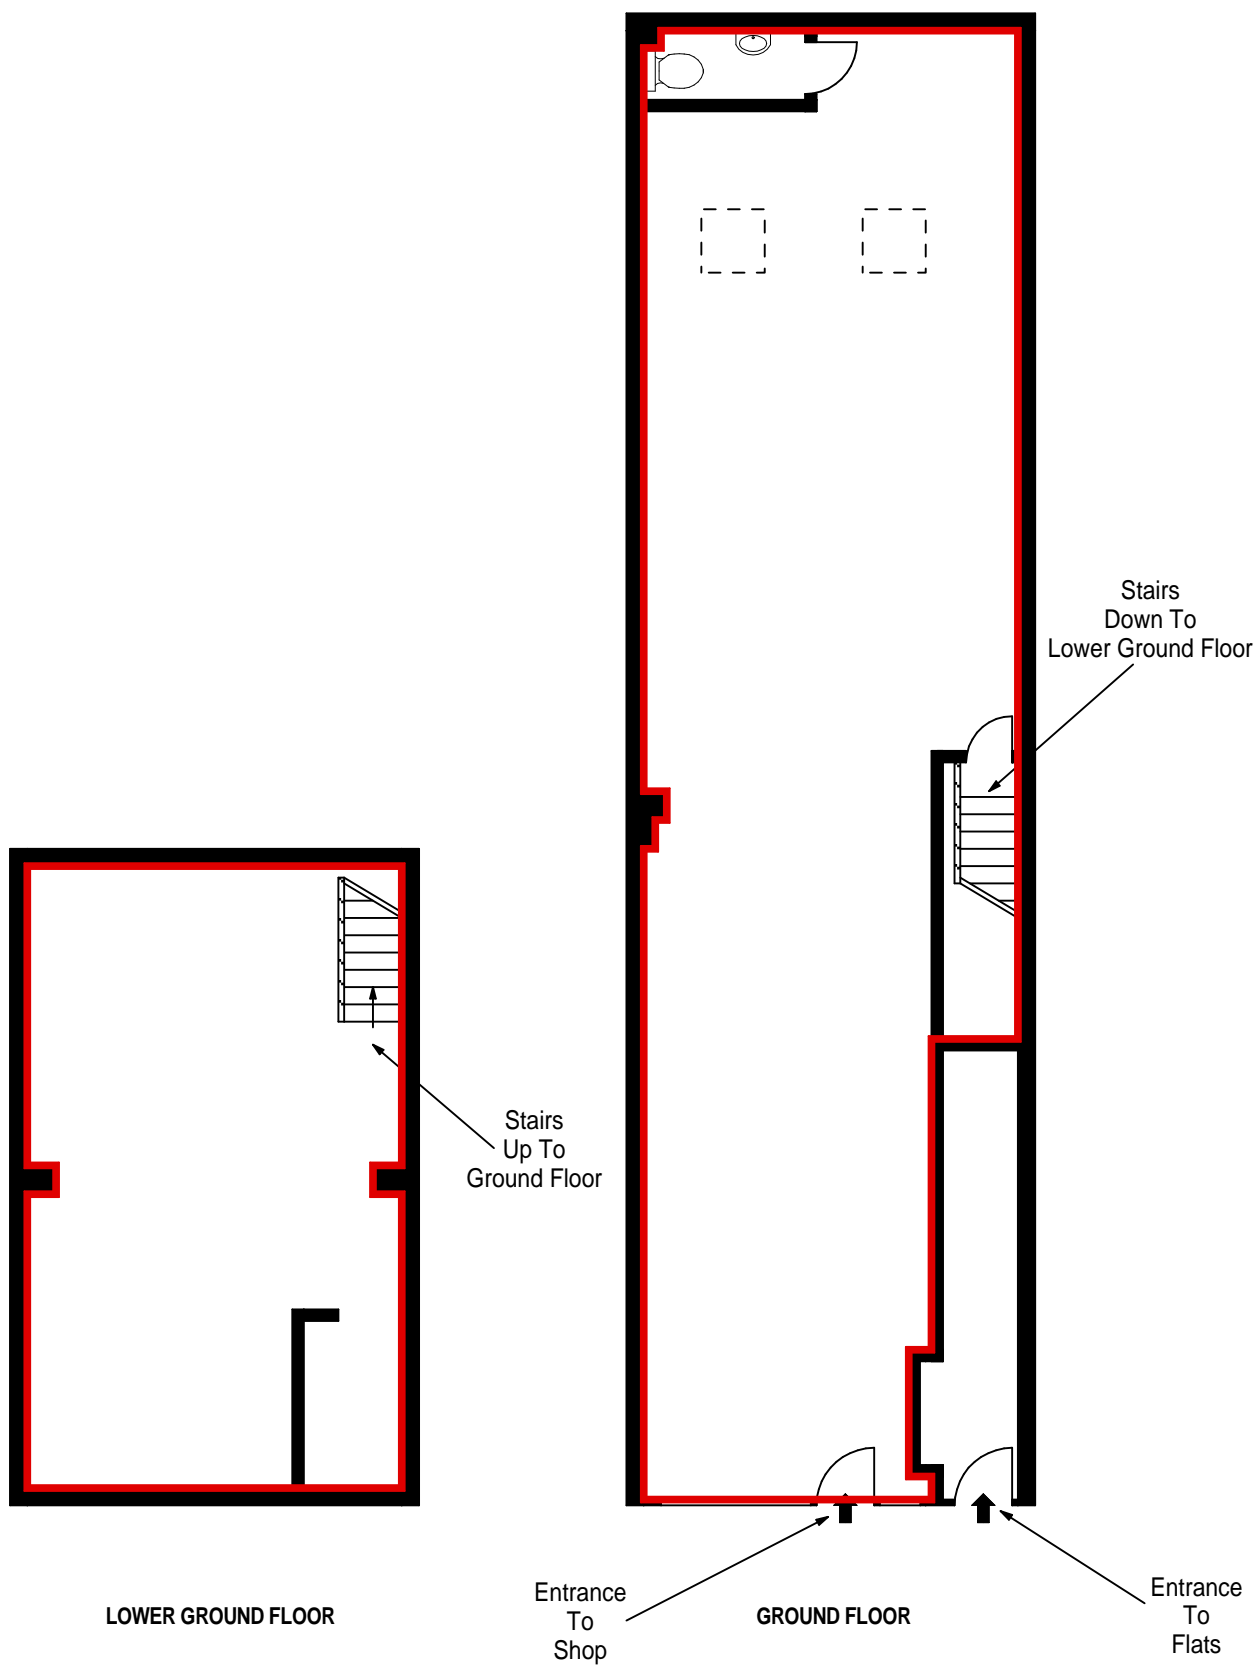

Property Details:

**3A DEVONSHIRE ROAD
LONDON
W4 2HD**



Surveyed and Drawn By:

BKR

Sunnyhill House
3-7 Sunnyhill Road
London, SW16 2UG

**SCALE
1:100 @ A4**

Plans Drawn: 17.03.2016

Tel: 0845 257 2023
Fax: 0845 257 2024
info@bkrfloorplans.co.uk
www.bkrfloorplans.co.uk

© BKR 2016